

STEREO SELECTOR SWITCH


POSITION	FUNCTION
1	BALANCE A
2	BALANCE B
3	MONOPHONIC RECORDS
4	STEREO
5	REVERSE STEREO
6	CHANNEL A
7	CHANNEL B

INPUT SELECTOR SWITCH

POSITION	FUNCTION
1	PHONO
2	TUNER
3	EXTRA

EQUALIZATION SWITCH

POSITION	FUNCTION
1	RIAA - NARTB-OETNO
2	NARTB-TAPE

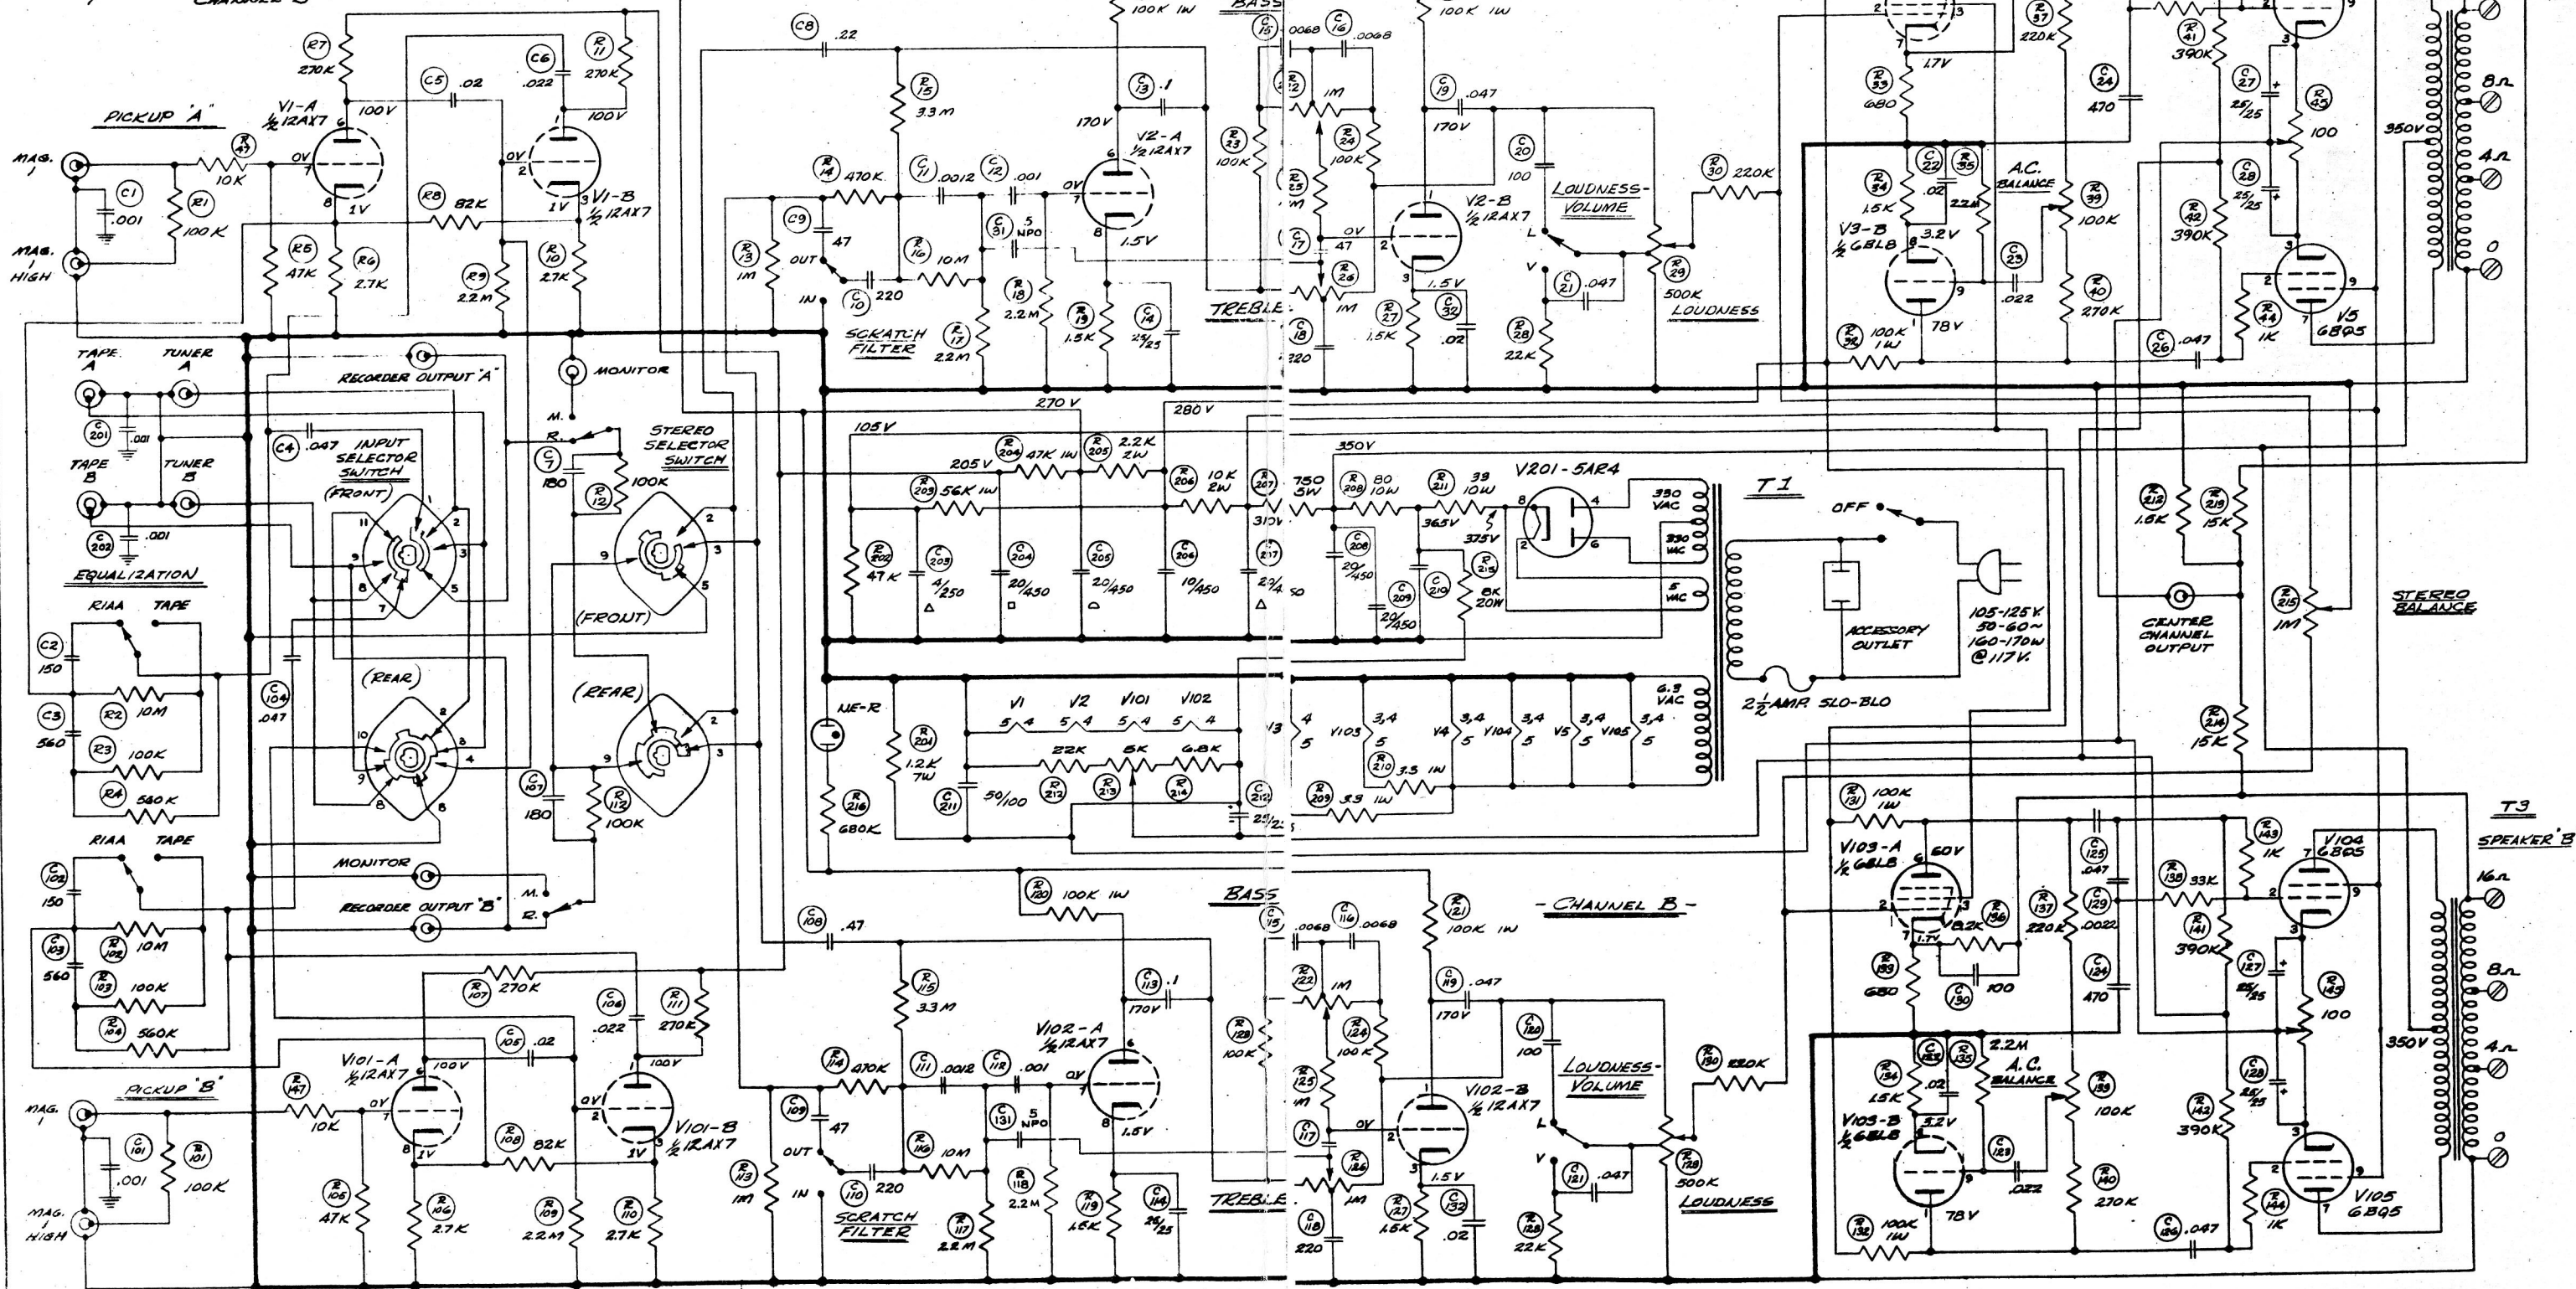

THE FOLLOWING CONTROLS IN CHANNEL "A" ARE MECHANICALLY GANGED WITH IDENTICAL CONTROLS IN CHANNEL "B"...

1. INPUT SELECTOR
2. EQUALIZATION
3. SCRATCH FILTER
4. LOUDNESS-VOLUME
5. LOUDNESS and POWER SWITCH

TYPE 222B STEREO AMPLIFIER

1. ALL VOLTAGES D.C. $\pm 15\%$ MEASURED WITH V.T.V.M.
2. NO INPUT SIGNAL ± 117 VOLT LINE
3. SWITCHES SHOWN IN MAXIMUM C.C.W. POSITION.

REVISIONS	
-----------	--	--	